
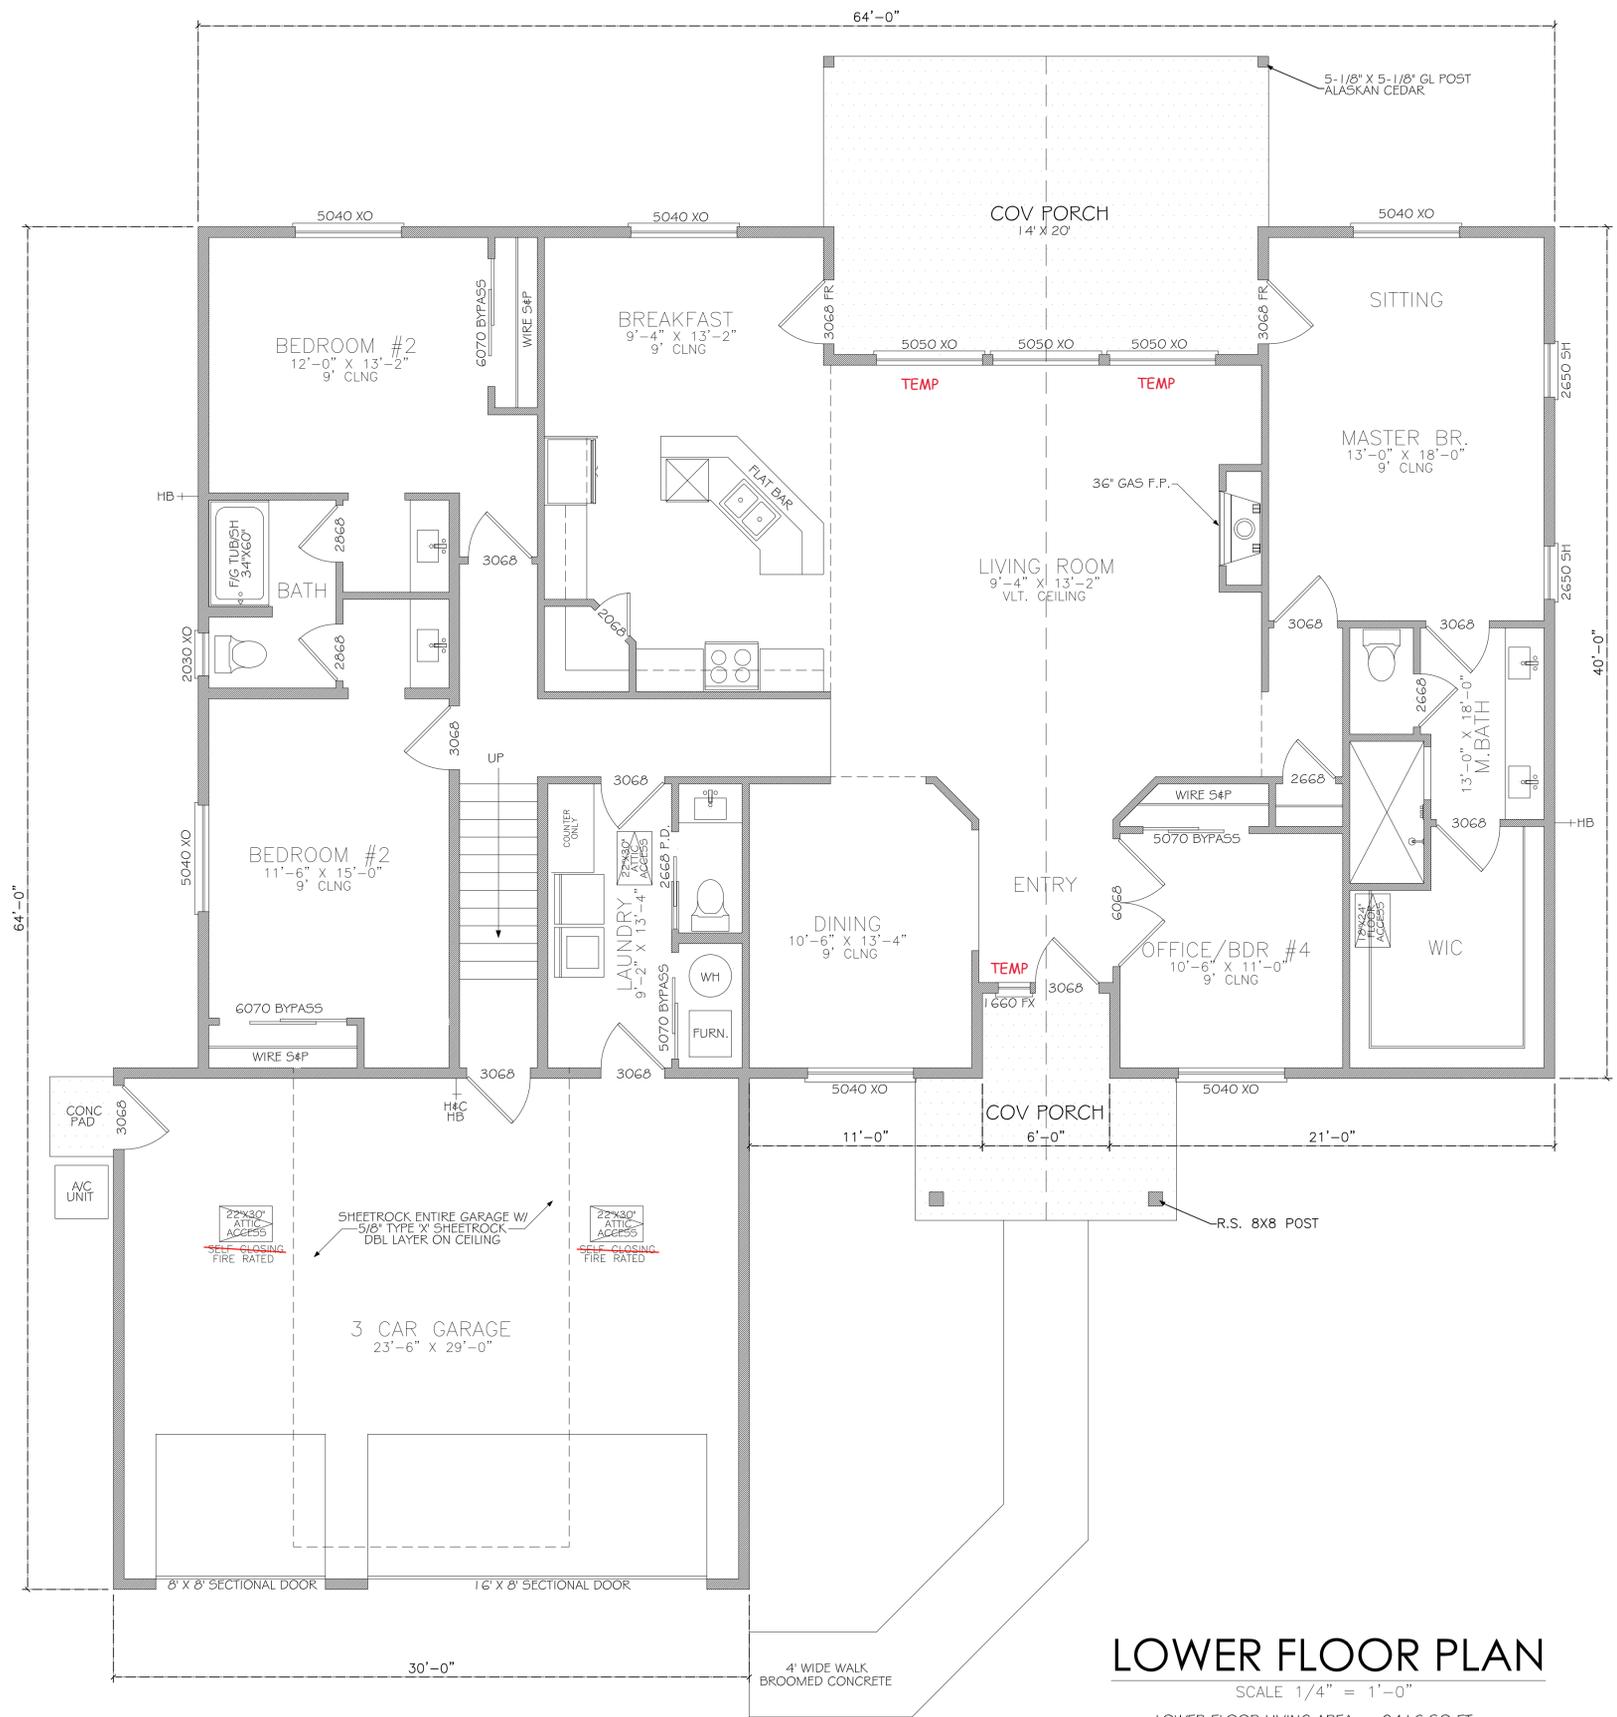


REVISIONS

**LOWER FLOOR PLAN**  
 SCALE 1/4" = 1'-0"

LOWER FLOOR LIVING AREA	2416 SQ FT
UPPER FLOOR LIVING AREA	293 SQ FT
TOTAL LIVING AREA	2709 SQ FT
GARAGE AREA	722 SQ FT
COVERED PORCH AREA	394 SQ FT

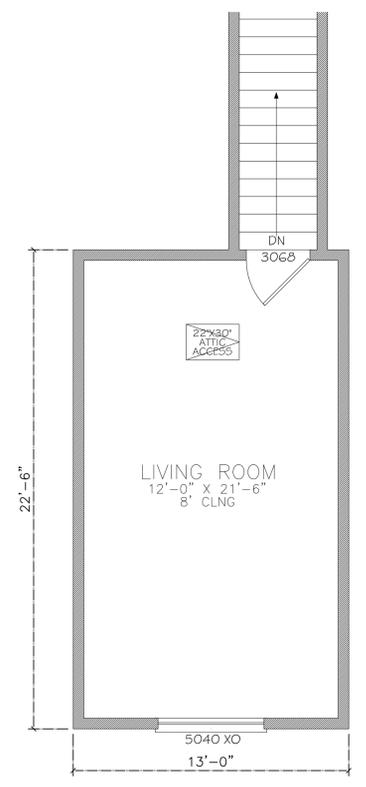

**UPPER FLOOR PLAN**  
 SCALE 1/4" = 1'-0"

2709-L

REVISIONS

NO.	DESCRIPTION



2709-L





TIMBERED RIDGE  
HOMES  
TREES TO KEYS  
TIMBERED RIDGE HOMES LLC  
10045 N. Navlon Dr.  
Hayden, ID, 83835  
(208) 772-4749

REVISIONS

NO.	DESCRIPTION



2709-R

DATE:  
SCALE: 1/4" = 1'  
SHEET

A-2