


**LG&E/KU INTERCONNECTION REQUIREMENTS FOR
PARALLEL STANDBY GENERATION SCHEMES**

**TYPE 1 - LINE SIDE OF CUSTOMER TRANSFORMER
CONNECTED GROUNDED WYE ONLY**

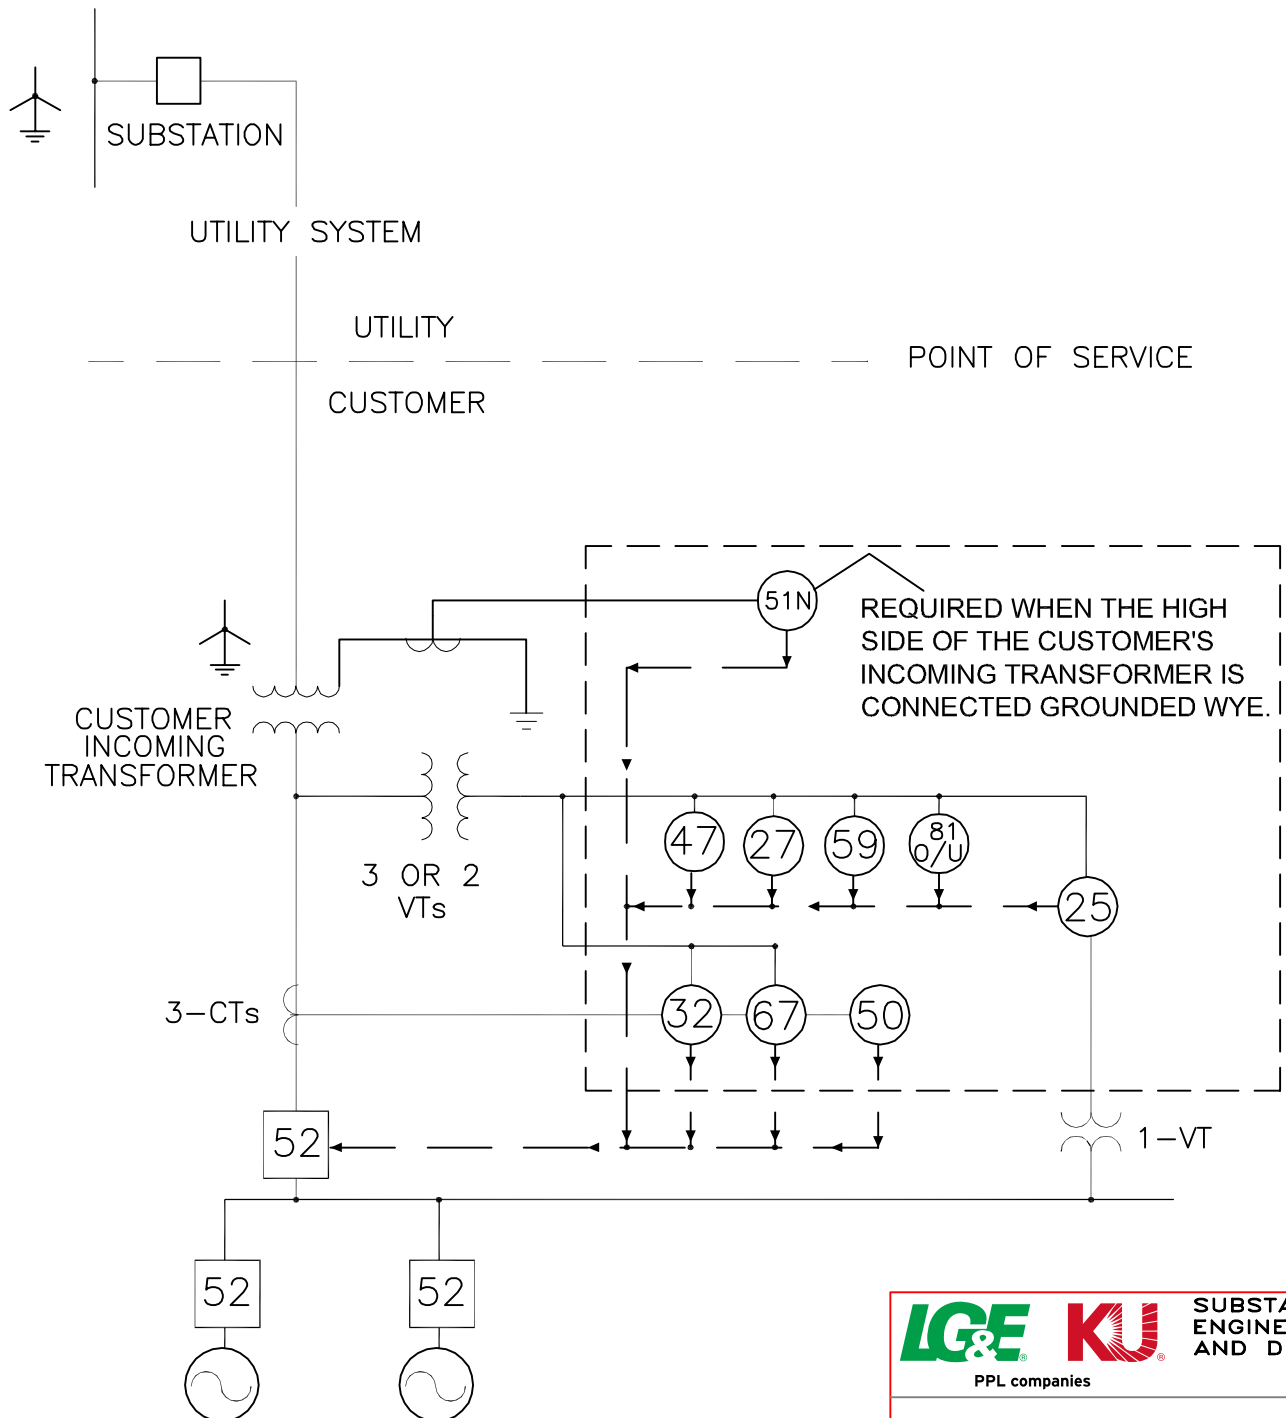

LG&E KU SUBSTATION
ENGINEERING
AND DESIGN
PPL companies

INTERCONNECTION REQUIREMENTS
FIGURE 1

DRAWN: 10/6/04 Rocky Flood
REVISED: 5/11/12 Gary Hethcox

SPEC-251 C